



Annexe n° 1 : «Plan d'exploitation (extrait PAC 2019) et zones définies (BGRM) »

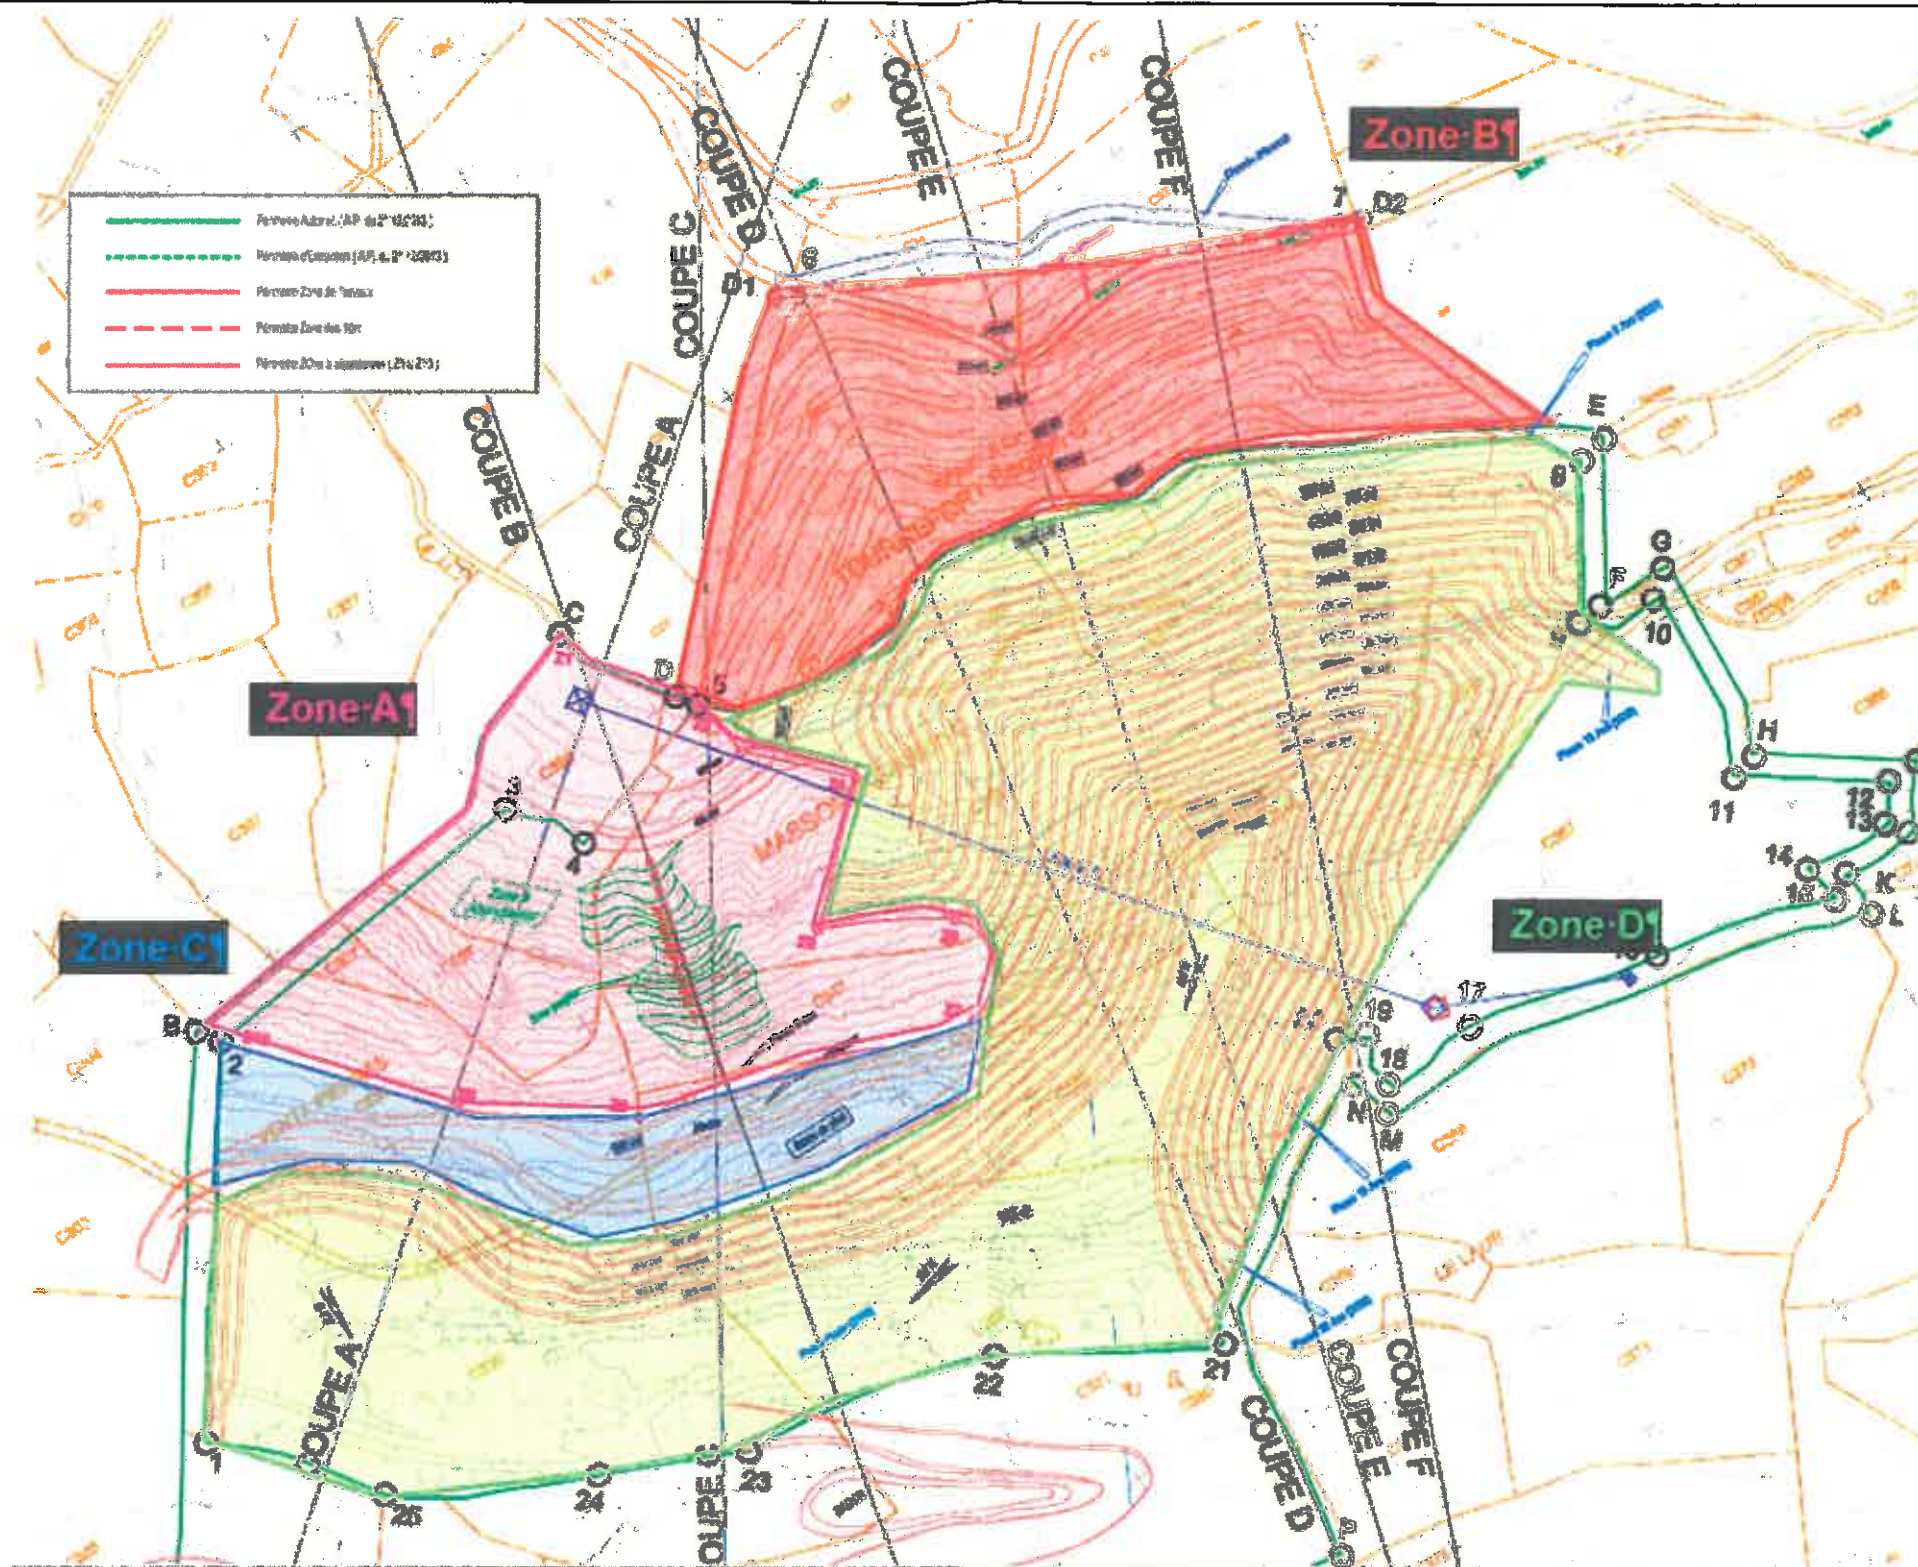

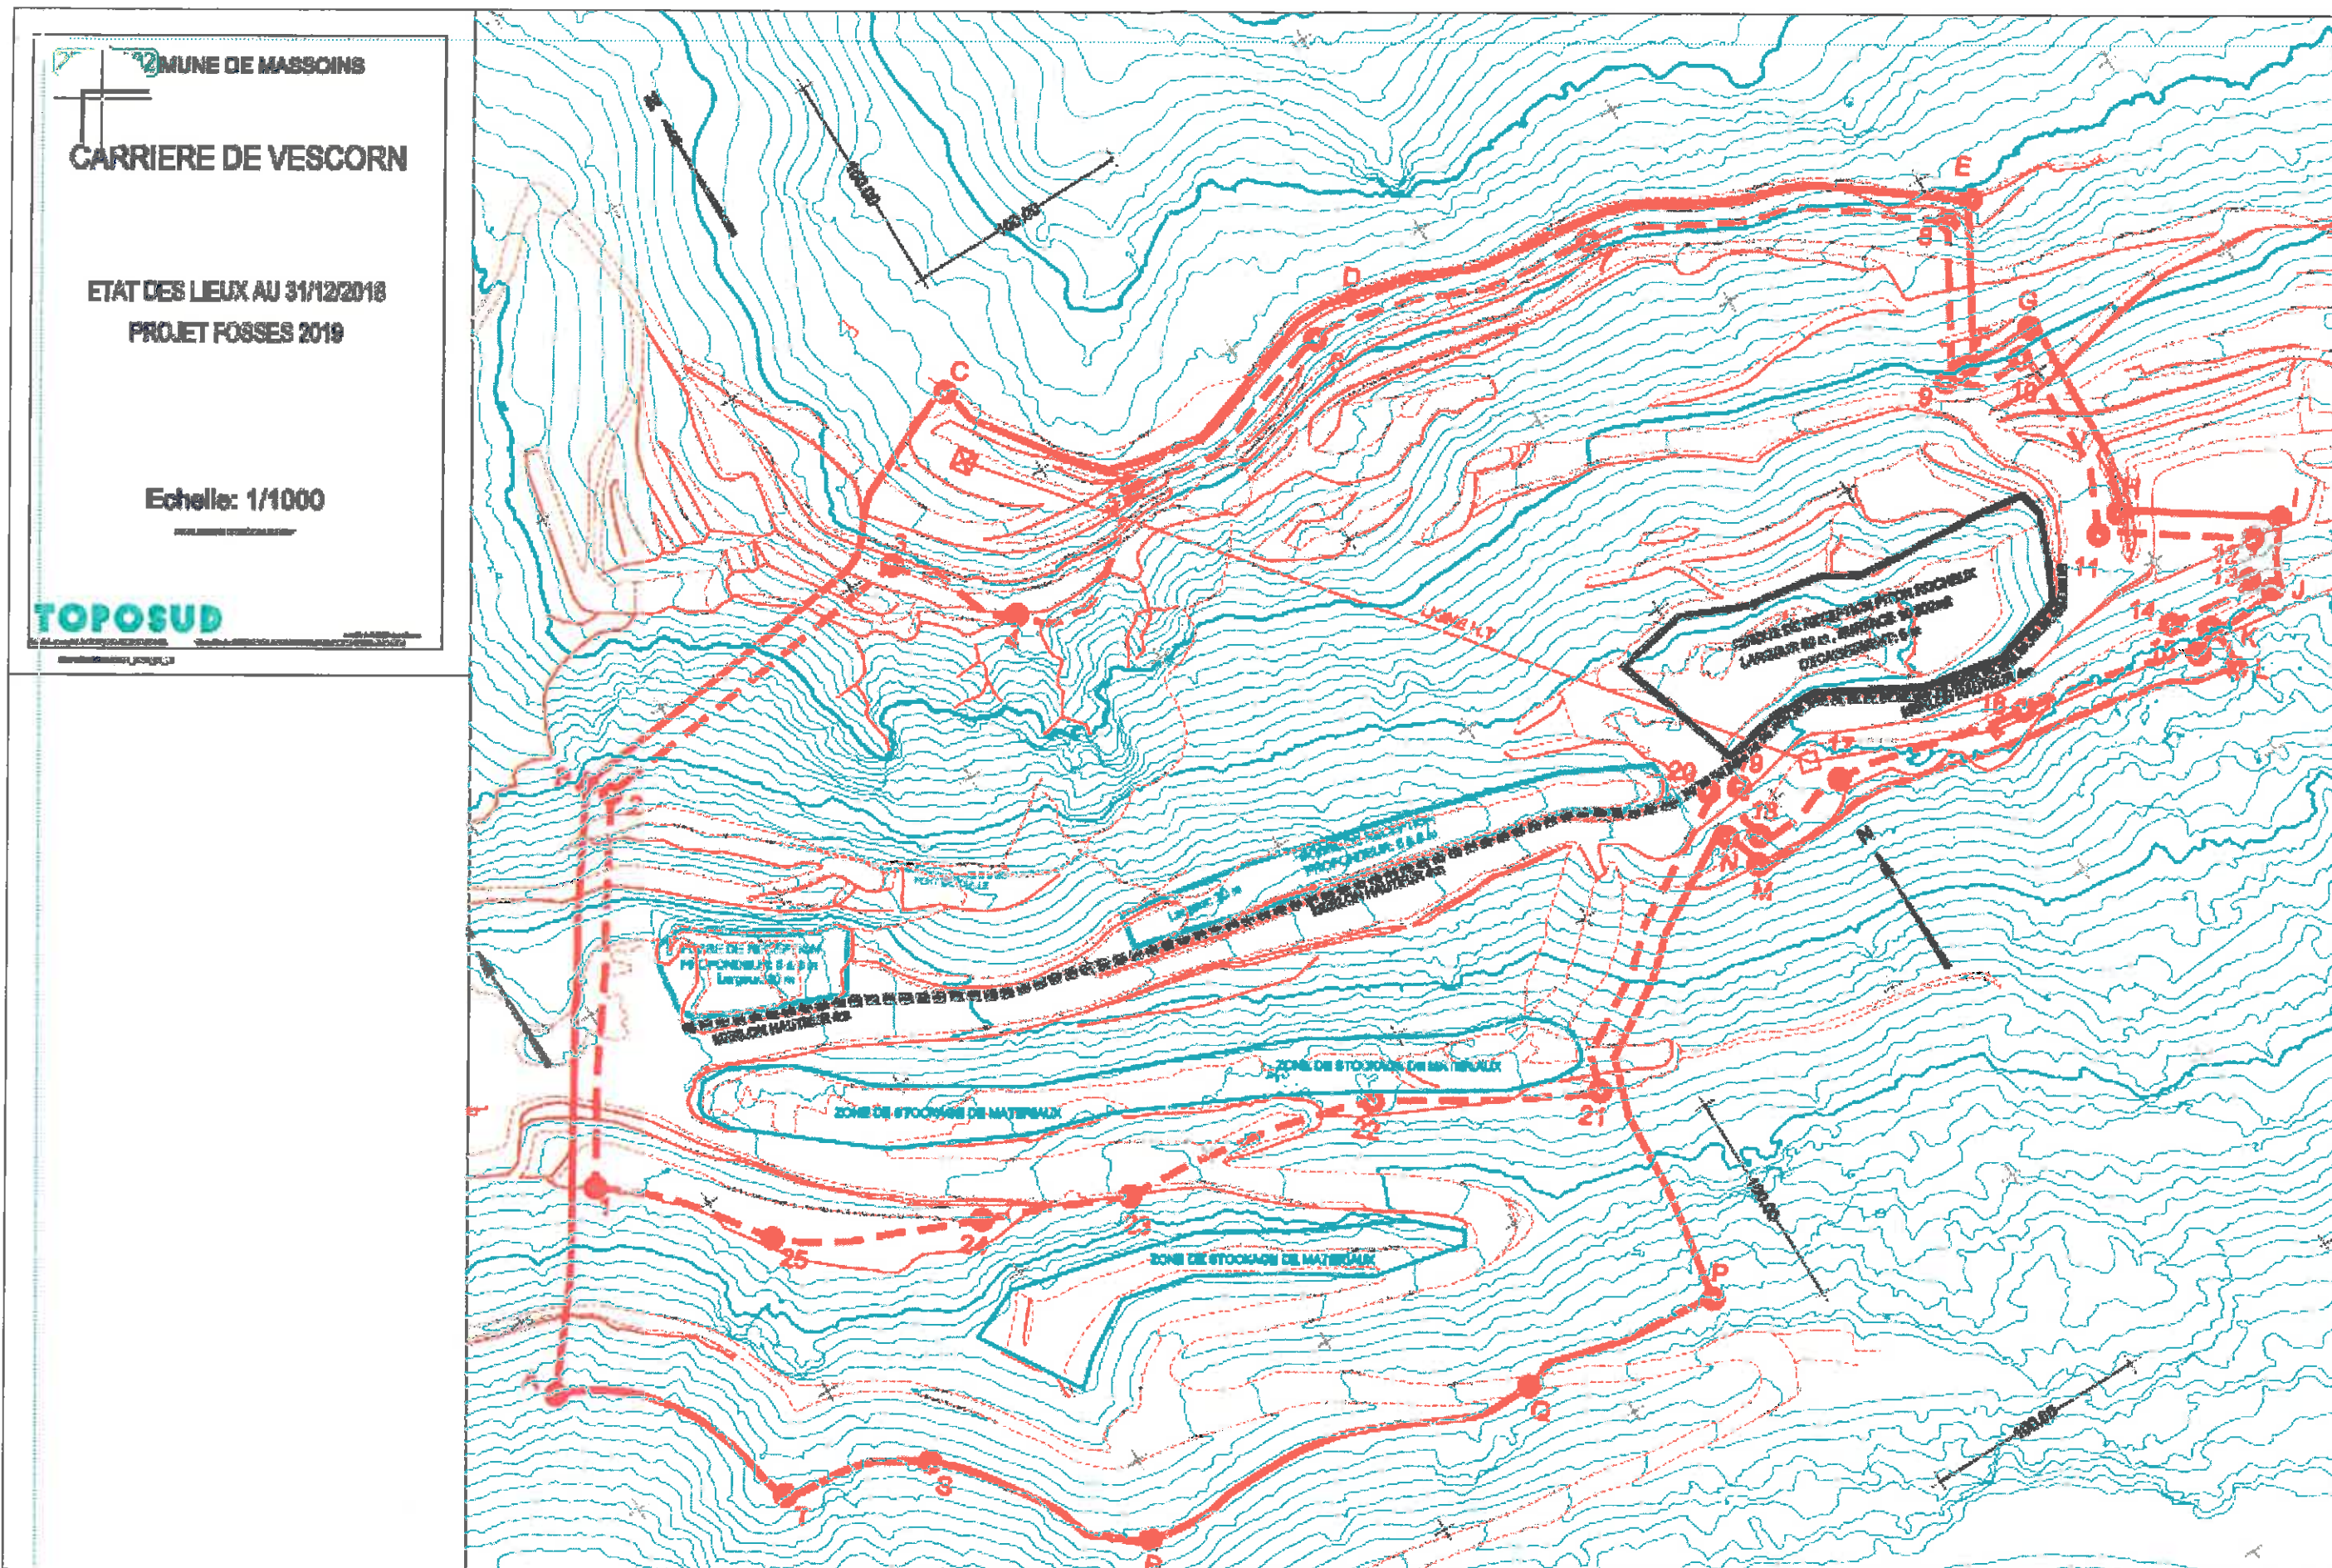

COMMUNE DE MASSOINS

CONTROLE GEOMETRIQUE DE STABILITE


CARRIERE DE VESCORN

PLAN DE SITUATION DES REPERES
ETAT DES LIEUX AU 31/12/2018

Echelle: 1/2000

TOPOSUD

COORDONNEES RELEVES LE 18/01/2019			
n° point	X	Y	Z
31	2034117,333	3200355,714	533,975
32	2034473,853	3200242,005	547,067
36	2034212,628	3199971,759	404,454
39	2034151,405	3200275,511	520,878
40	2034136,958	3199919,190	344,487
50	2033870,794	3200319,740	547,101
51	2034068,012	3199879,197	379,739
59	2033945,294	3200269,472	513,034
60	2033797,016	3199906,708	277,313
61	2033812,741	3200301,047	492,048
62	2033883,315	3200256,152	498,387
63	2033912,380	3200243,733	494,879
65	2034103,542	3200324,037	571,350
66	2034073,112	3200453,838	614,285
67	2034303,507	3200446,402	634,326
68	2034124,521	3200617,351	681,312
69	2034264,074	3200537,463	674,888
70	2033691,803	3200103,577	330,342
71	2034111,885	3200180,312	450,029
72	2033841,707	3200076,756	357,933
7001	2034003,113	3199550,548	202,791

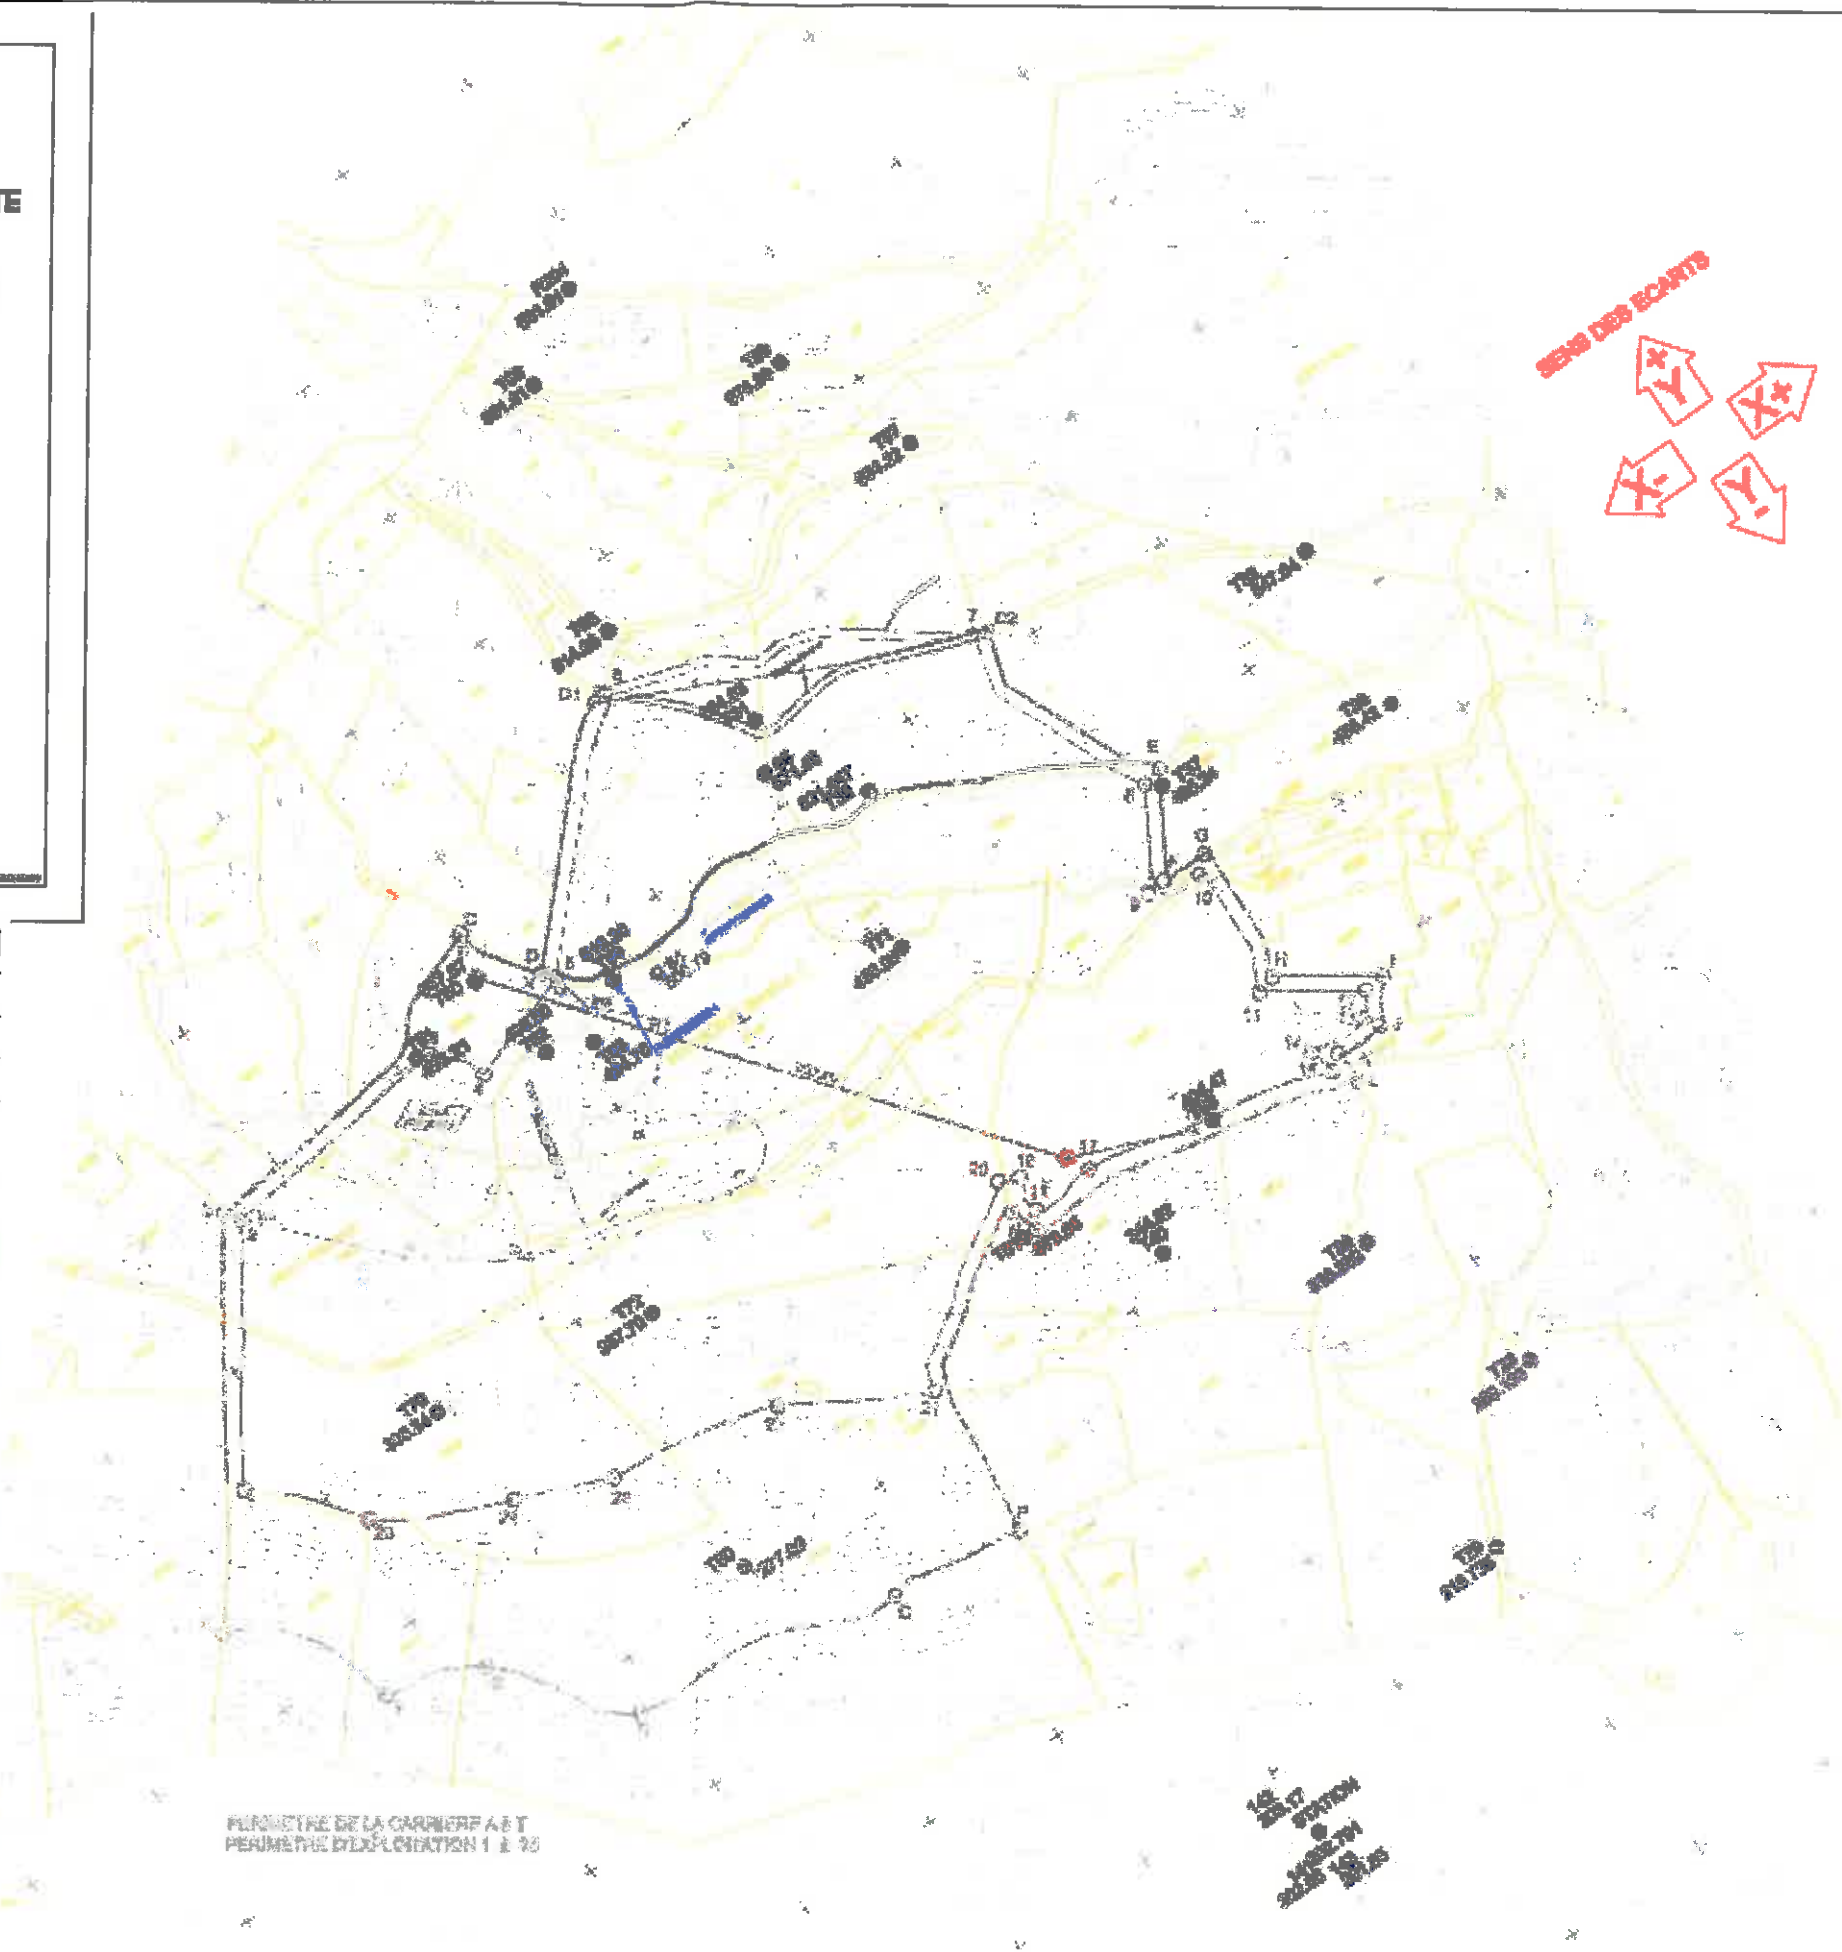

PERIMETRE DE LA CARRIERE A ET
PERIMETRE D'EXPLOITATION 1 à 26

10
20
30
40
50
60
70
80
90
100